


**GENERAL NOTES**

1. STONE HEIGHTS: 6-1/4" TO 16"
2. STONE WIDTHS: 10" TO 36"
3. MAXIMUM PATTERN DEPTH: 2"
4. PERIMETER 1/2 GROUT LINE

- SINGLE USE
- MEDIUM USE
- HIGH USE

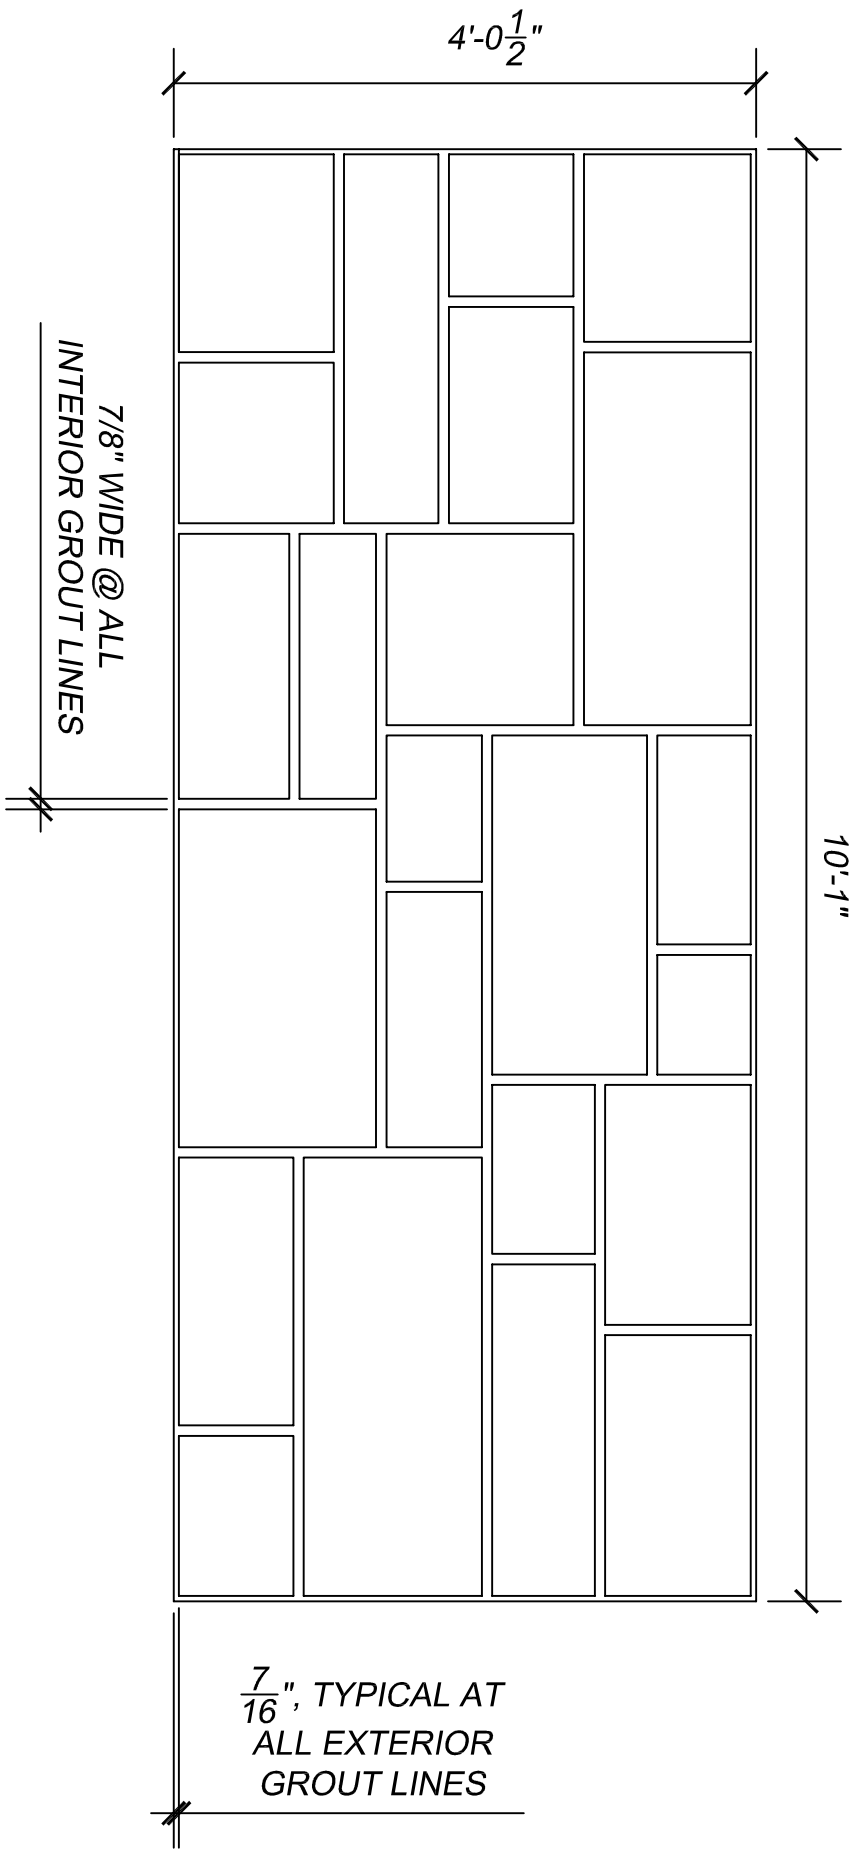

**ELEVATION VIEW**  
SCALE: 3/4" = 1'-0"

REV. MARK	REVISION	BY	CHK	APP	DATE	DESIGNED:	DATE:
						DRAWN:	PART NUMBER:
						CHECKED:	QUANTITY REQUIRED:
						APPROVED:	SCALE:
						MFG. REF.:	DWG. REF. NO.:
						SHEET NUMBER:	SOM462

**Southern Metal & Plastic Products**

3400 TREE CRT. IND. BLVD., ST. LOUIS, MO 63122-6689

PH: 800-325-3597 FX: 636-825-6567

WEBSITE: [www.sometals.com](http://www.sometals.com)

#S462 ZION STONE

TITLE: \_\_\_\_\_ REV: \_\_\_\_\_